


Legenda	
	Capriori
	Coame
	Fereastră
	Horn
	Pane
	Perete
	Popi
	Scari
	Usa
	Vedere jos
	Vedere sus
	Sectiuni transversale

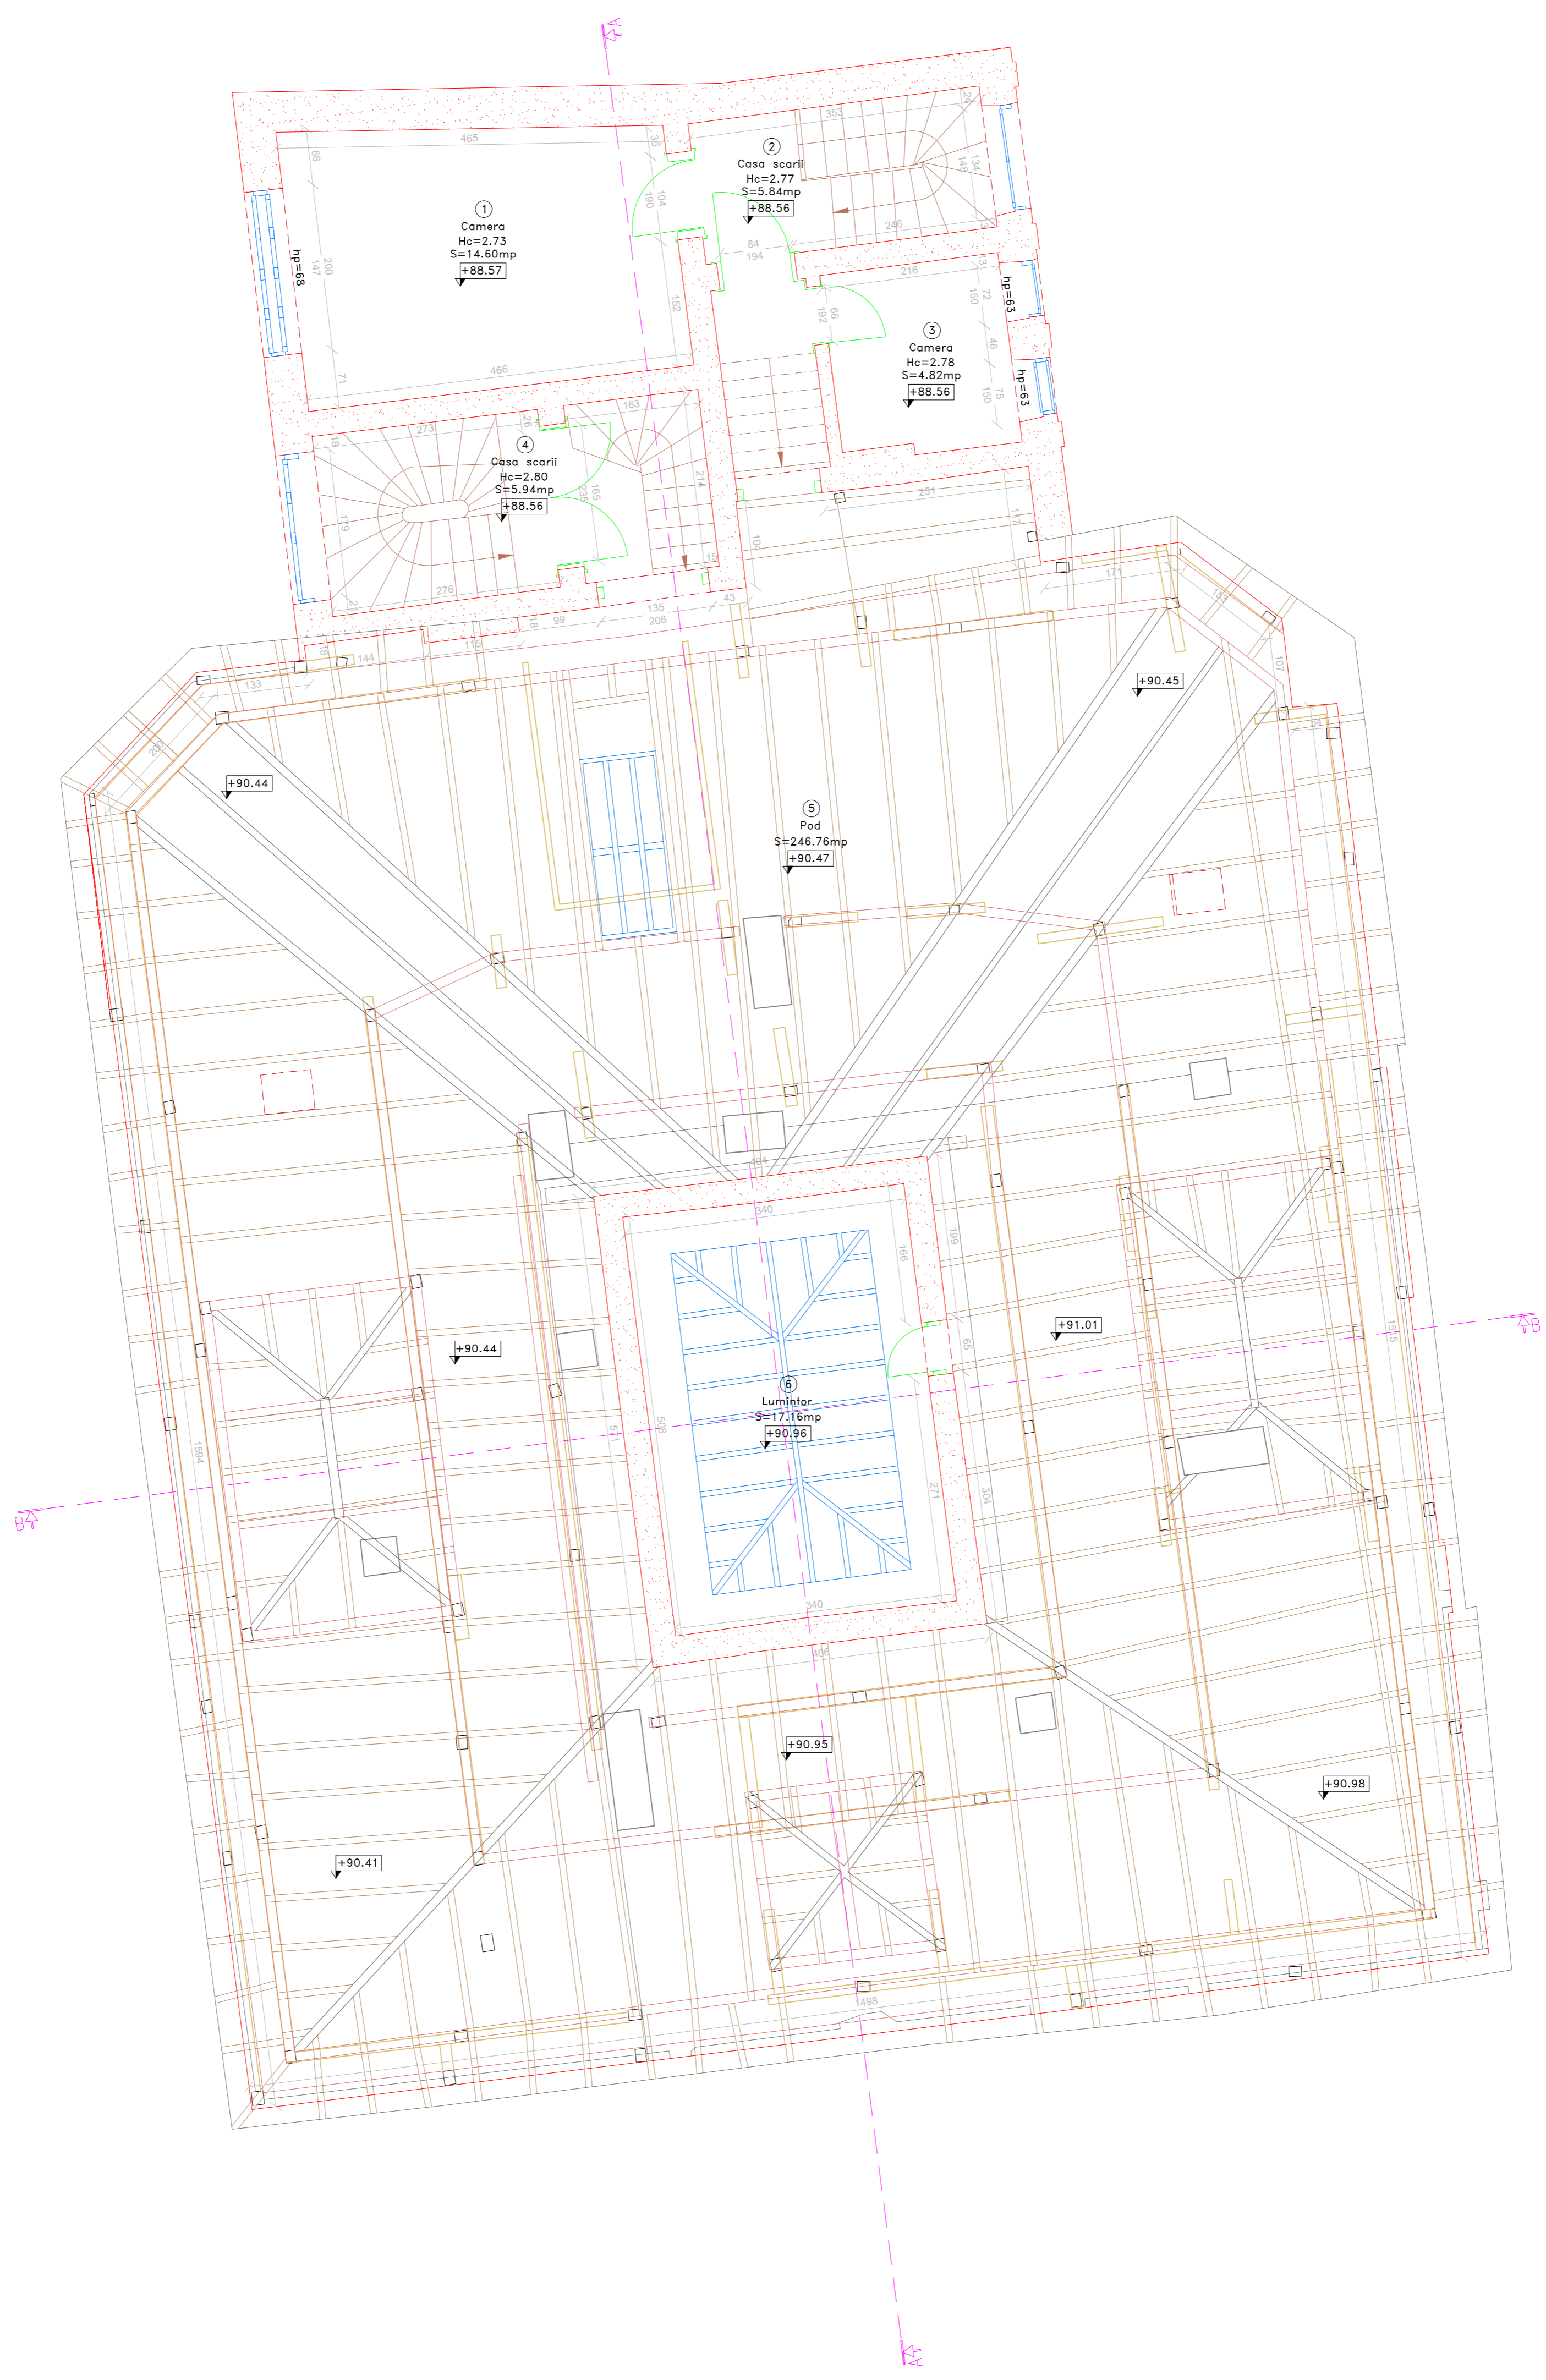

BENEFICIAR:  RESURGE VISION	PROIECT: SCANARE CLADIRE EXISTENTA IN VEDEREA OBTINERII RELEVELOR ARHITECTURALE	PLAN: ESV-156-22		SCARA: 1:50	DATA: 20.06.2022
	AMPLASAMENT: Strada Strbei Voda, Nr. 108, Sector 1, Bucuresti	Plan pod	Sistem de proiectie: Stereografic 1970 Plan de referinta: Marea Neagra 1975		
Masurat Ing. Pisau Alin Alexandru Desenat Ing. Bacescu Mihaela Aprobat Ing. Ungureanu Daniel Cristea Mateescu, nr.2, bl.35, sc.B et.8,ap.105,sector2,Bucuresti SURVEY Tel: 0724.312.109 E-mail:office@eurosurvey.ro					