


Legenda	
	Arcade
	Balustrada
	Decoratiuni tavan
	Ferestra
	Perete
	Sanitare
	Scari
	Soba
	Usa
	Vedere jos
	Vedere sus
	Sectiuni transversale

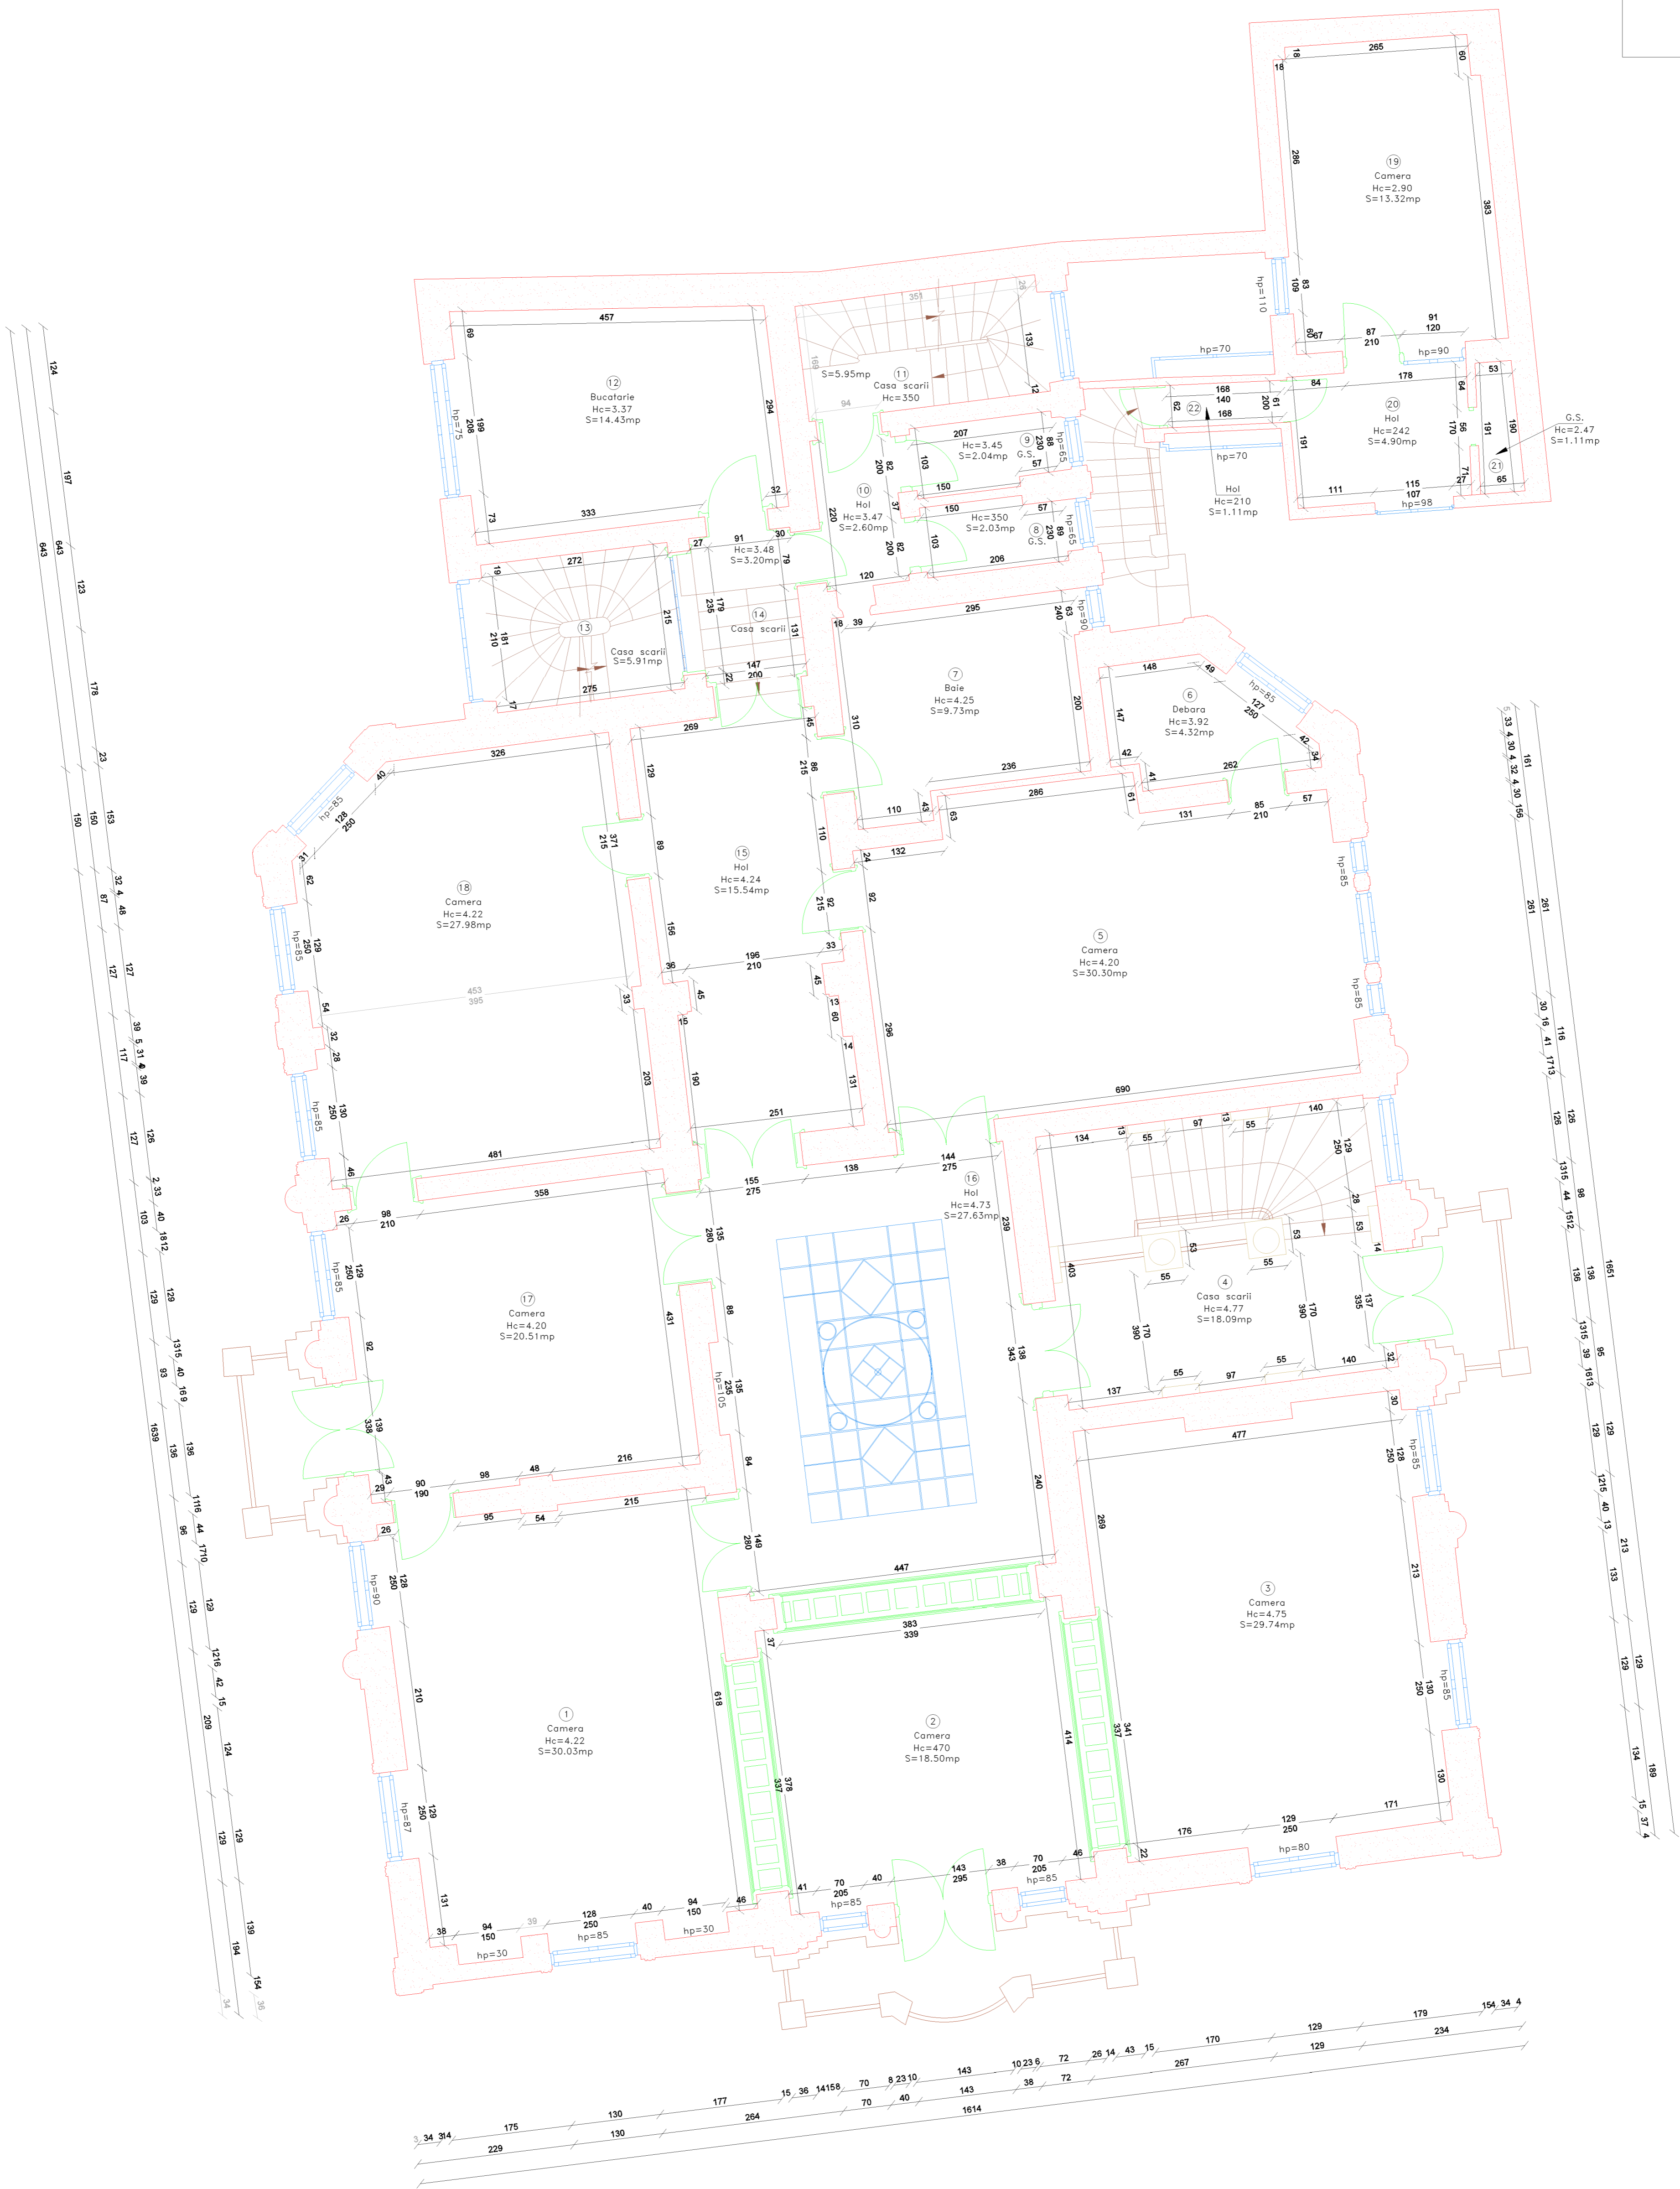

BENEFICIAR:		PROIECT:	
RESURSE VISION		SCANARE CLADIRE EXISTENTA IN VEDEREA OBTINERII RELEVELOR ARHITECTURALE	
		AMPLASAMENT:	Planşa 13 Formata: AIV
		Strada Stirbei Voda, Nr. 108, Sector 1, Bucuresti	
Masurat	Ing. Pisau Alin Alexandru	PLAN:	DATA:
Desenat	Ing. Bacescu Mihaila	ESV-156-22	1:50
Aprobat	Ing. Ungureanu Daniel		20.06.2022
Cristea Mateescu, nr. 2, bl. 35, sc. B, et. 8, op. 105, sector 2, Bucuresti		Sistem de proiectie: Stereografic 1970	
EURO SURVEY Tel: 0724.312.109 E-mail: office@eurosurvey.ro		Plan de referinta: Marea Neagra 1975	